


PROPOSED LAYOUT
 SHEET 1 OF 2
 SCALE 1:1000

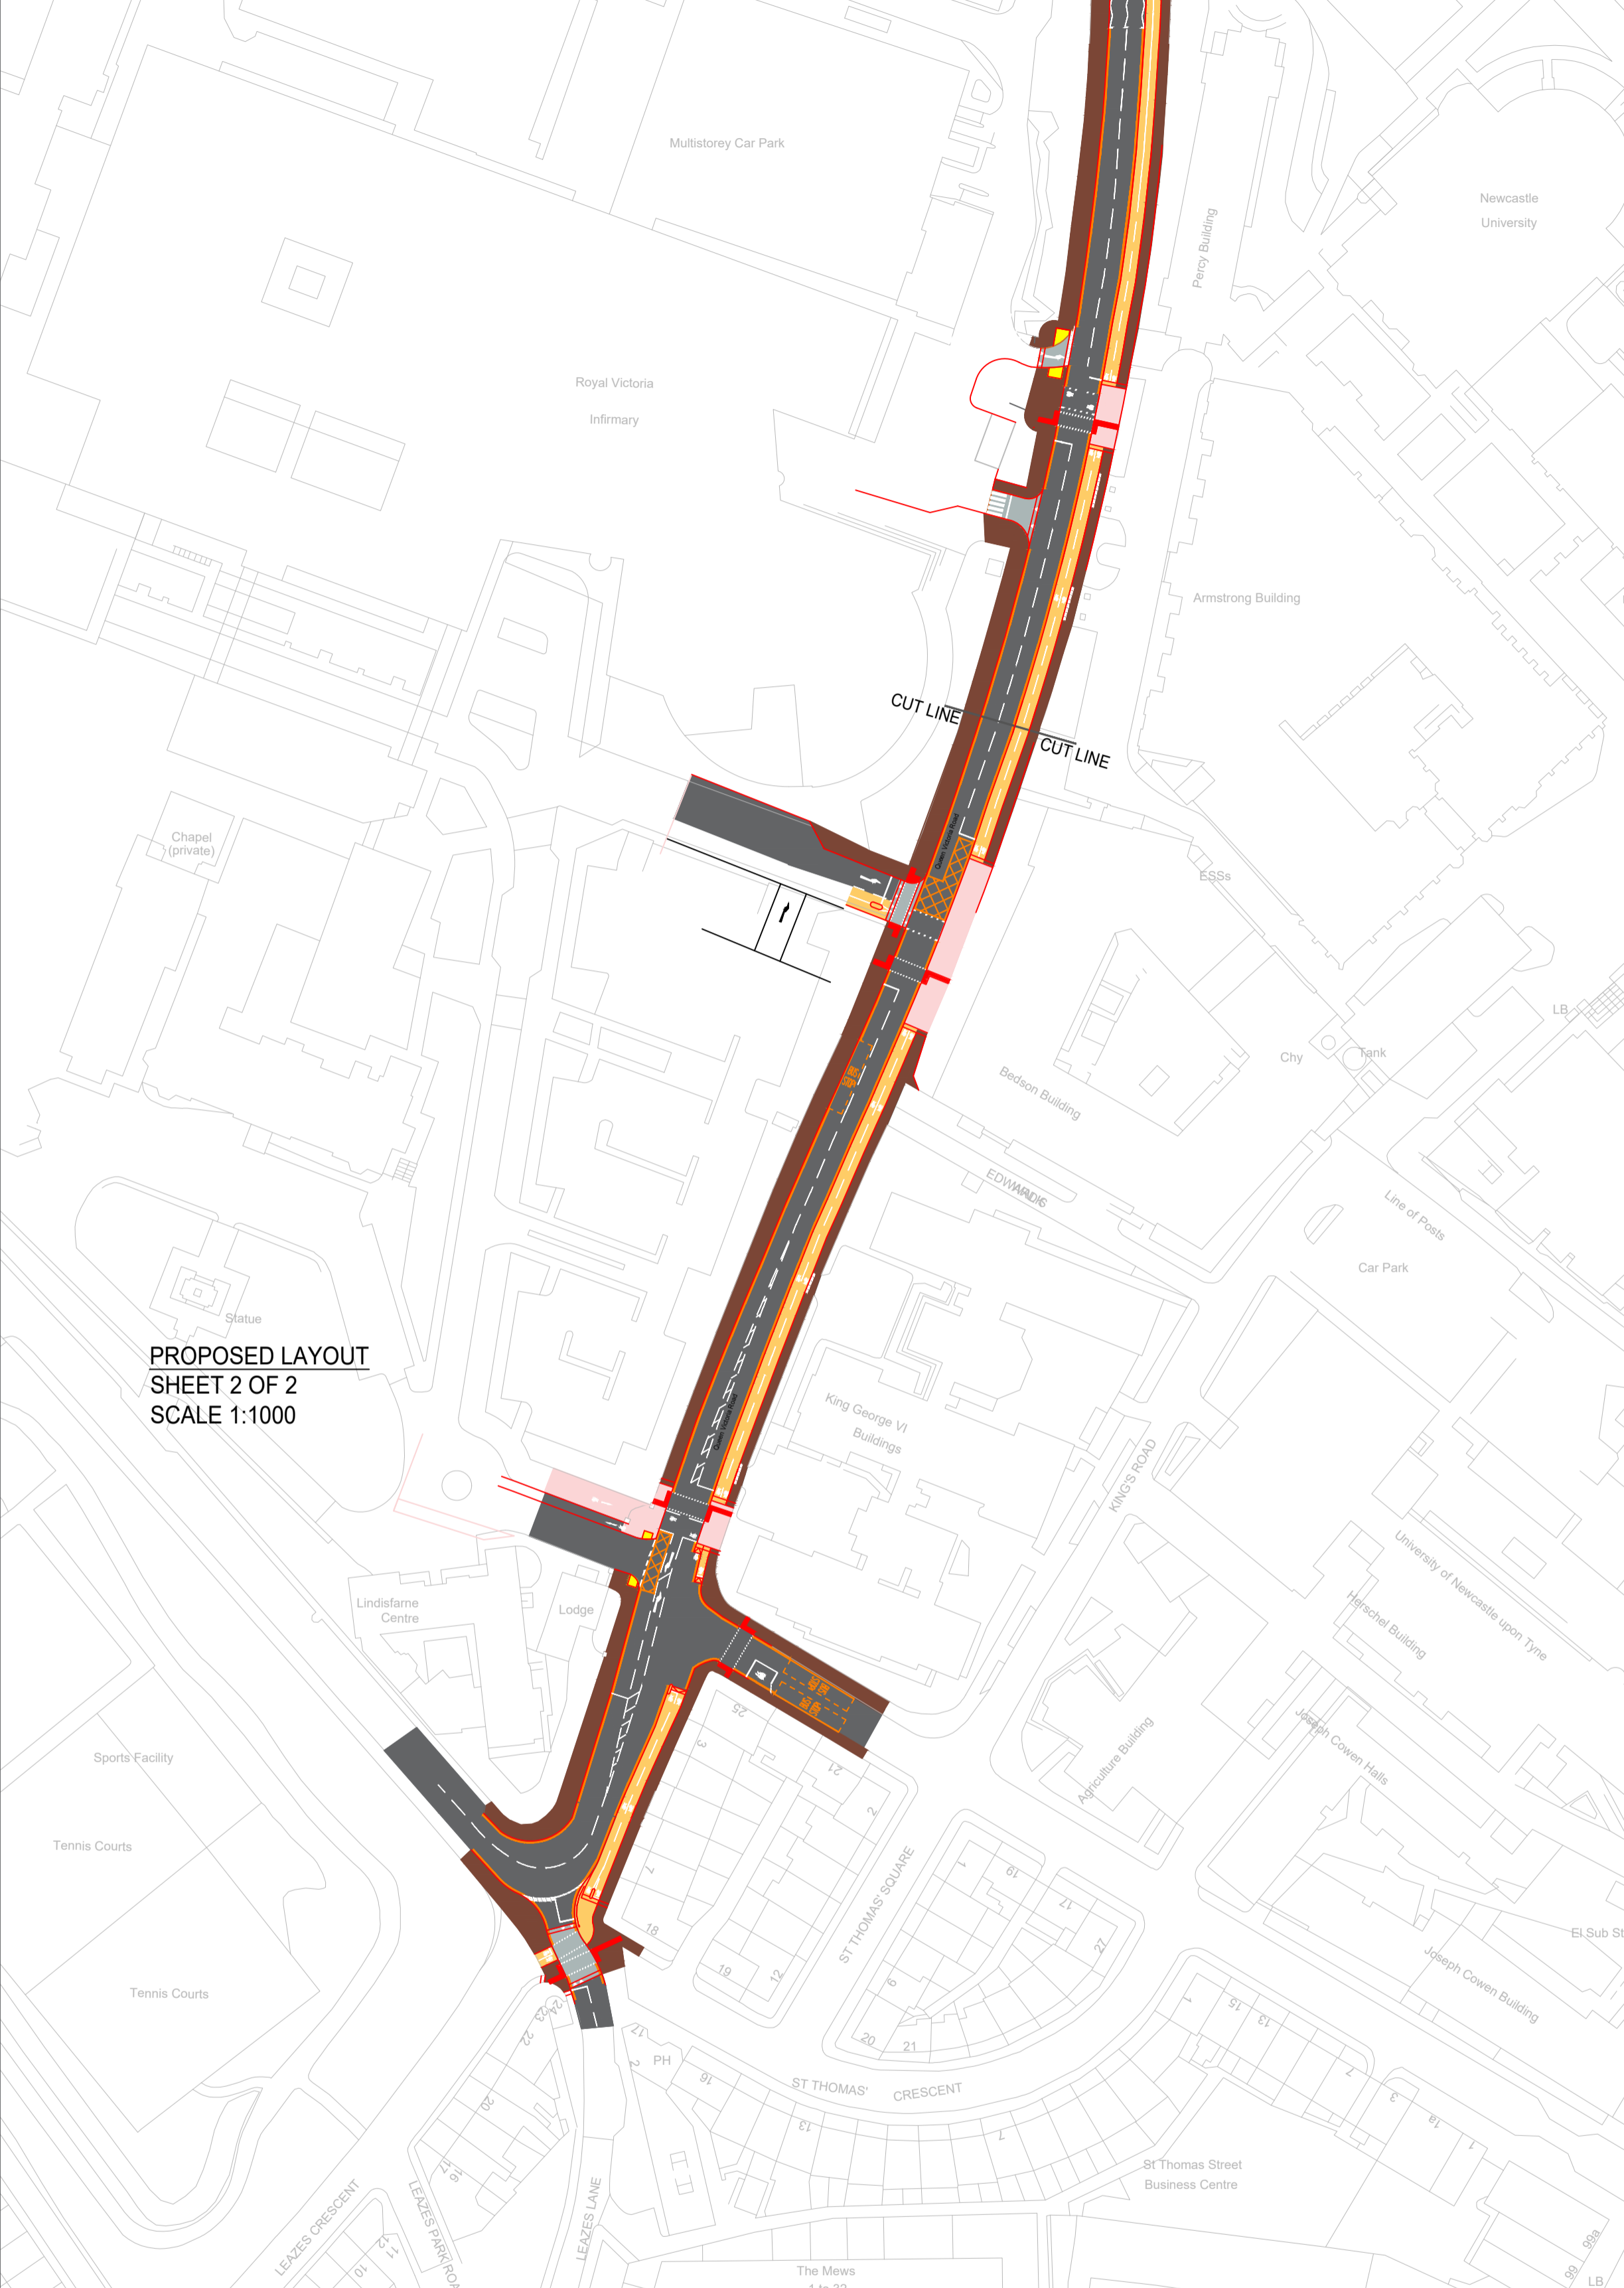

PROPOSED LAYOUT
 SHEET 2 OF 2
 SCALE 1:1000

- Notes
- CARRIAGEWAY
 - CYCLE TRACK
 - FOOTWAY
 - SHARED SURFACE
 - LANDSCAPING
 - CONTROLLED TACTILE PAVING
 - UNCONTROLLED TACTILE PAVING
 - RAISED TABLE

Rev.	Description	Date	By

© Crown Copyright and database right [2020]. Ordnance Survey [100019569].




Technical Consultancy
 Place Directorate
 Civic Centre
 Barras Bridge
 Newcastle upon Tyne
 NE1 8QH
 Phone 0191 2787878
 Fax 0191 2114998
 GRAHAM GRANT
 HEAD OF TRANSPORT
 Project

QUEEN VICTORIA ROAD AND
 CLAREMONT ROAD HIGHWAY IMPS.

Drawing Title
 PROPOSED LAYOUT FOR
 CONSULTATION

Status
 INFORMATION

Scale	Date
1:1000	MARCH 2021
Drawn	JPG
Prepared	JPG
Checked	HH
Original Size	A1

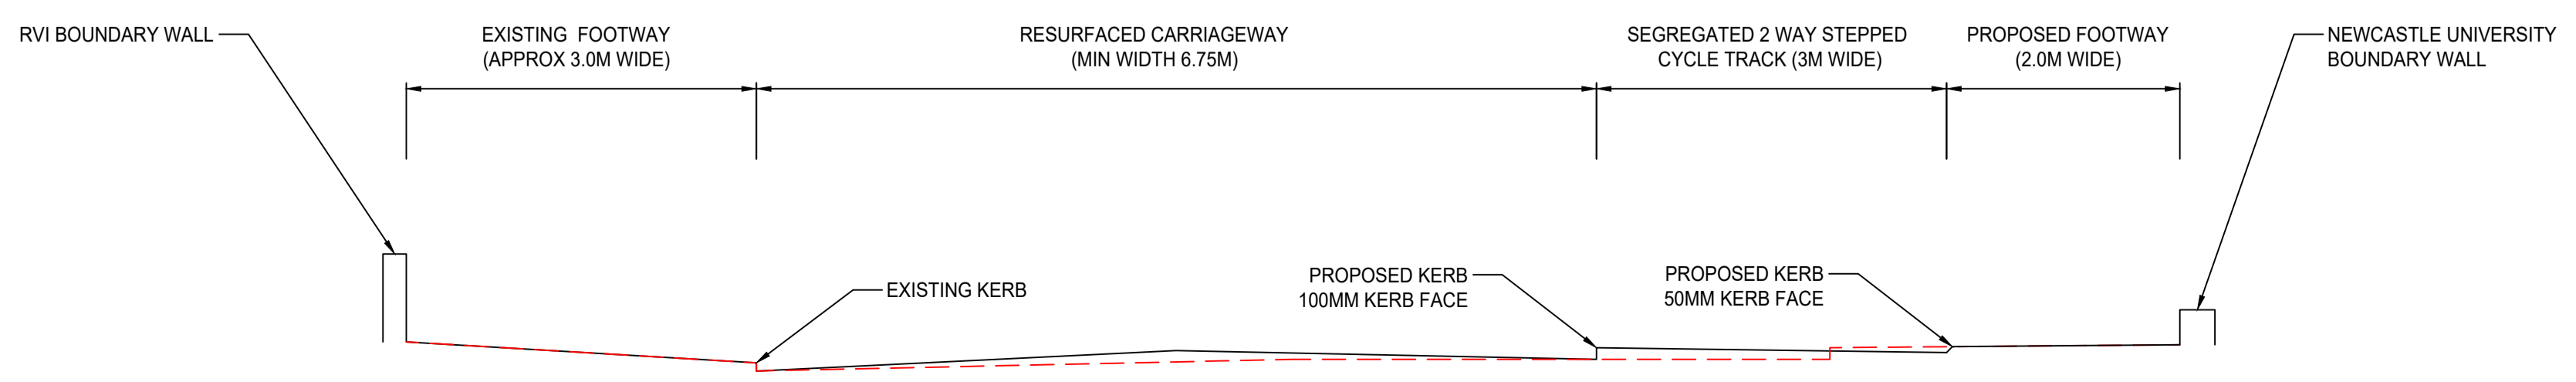

TYPICAL SECTION FOR QUEEN VICTORIA ROAD
 SCALE 1:50

TRUE SCALE 1:11