



Appendix B - Palette of Materials
Inner City Centre
Rev : Original

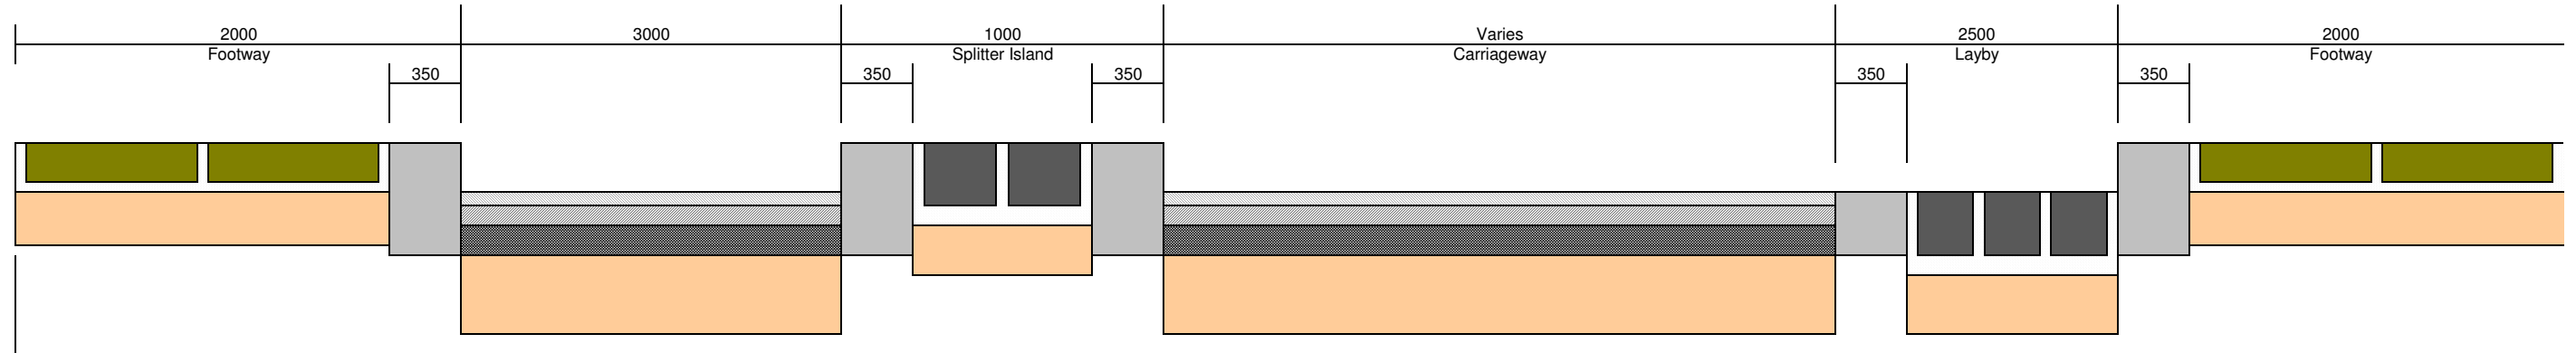


70mm Caithness Natural Stone Flags 30mm Mortar Bed 150mm CBGM Sub-Base	Granite Kerb	40mm HRA Surface Course & Chippings 60mm HDM Binder Course 110mm HDM Base 350mm Granular Sub-Base 150mm Capping Layer	Granite Kerb	150mm Granite Setts 30mm Mortar Bed 150mm GSB	Granite Kerb	40mm HRA Surface Course & Chippings 60mm HDM Binder Course 110mm HDM Base 350mm Granular Sub-Base 150mm Capping Layer	Granite Channel	150mm Granite Setts 30mm Mortar Bed 350mm CBGM Sub-Base 150mm Capping Layer	Granite Kerb	70mm Caithness Natural Stone Flags 30mm Mortar Bed 150mm CBGM Sub-Base
250mm	300	710mm	300	330mm	300	710mm	200	680mm	300	250mm

Appendix B - Palette of Materials
Outer City Centre
Rev : Original

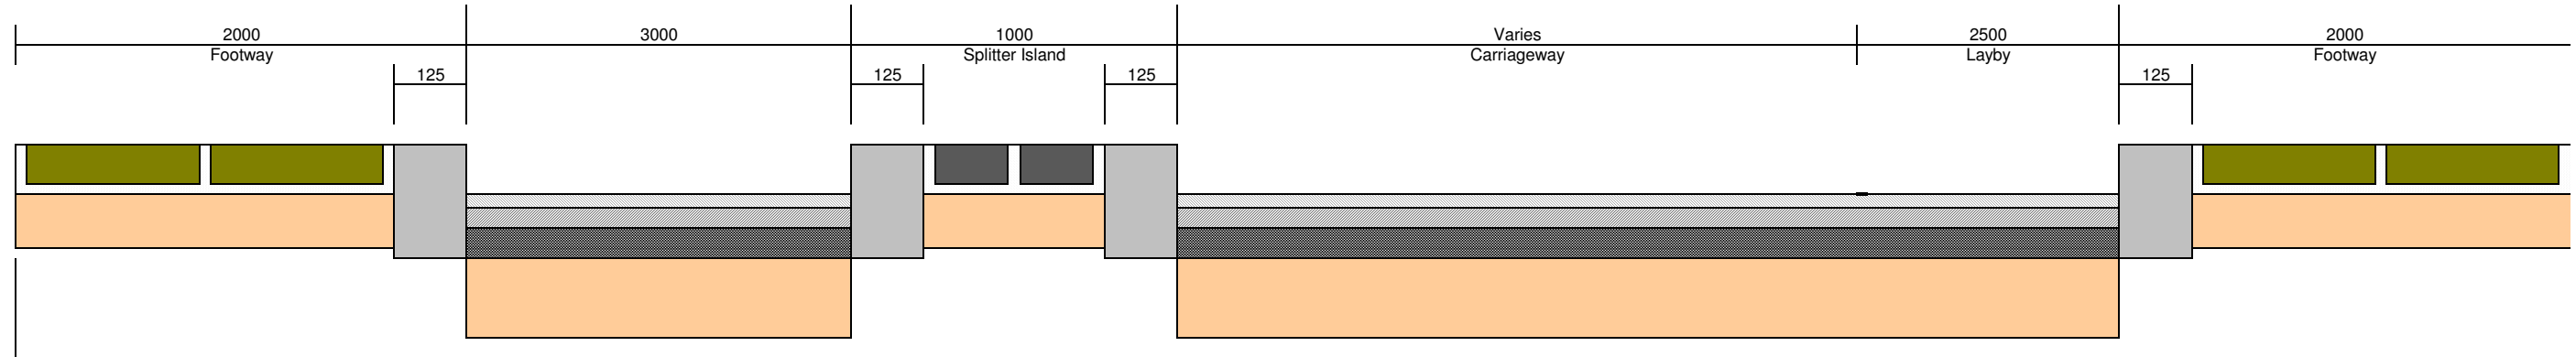

70mm PcC Paving Flags 30mm Mortar Bed 150mm CBGM Sub-Base	PcC Kerb	40mm HRA Surface Course & Chippings 60mm HDM Binder Course 110mm HDM Base 350mm Granular Sub-Base 150mm Capping Layer	PcC Kerb	80mm PcC Blocks 30mm Mortar Bed 100mm GSB	PcC Kerb	40mm HRA Surface Course & Chippings 60mm HDM Binder Course 110mm HDM Base 350mm Granular Sub-Base 150mm Capping Layer	40mm HRA Surface Course & Chippings 60mm HDM Binder Course 110mm HDM Base 350mm GSB Type 1 150mm Capping Layer	PcC Kerb	70mm PcC Paving Flags 30mm Mortar Bed 150mm CBGM Sub-Base
250mm	300	710mm	300	210mm	300	710mm	710mm	300	250mm

Appendix B - Palette of Materials
Outer Area - Standard Treatment
Rev : Original

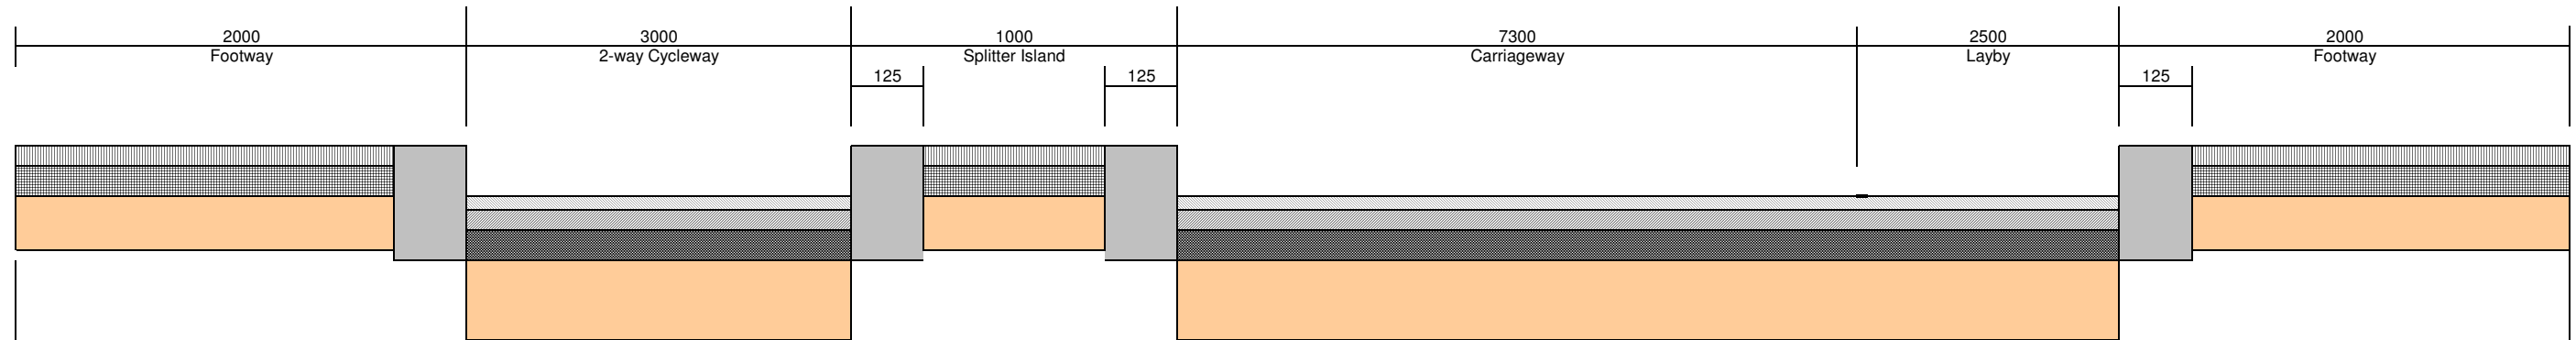

25mm Dense Surface Course 60mm Dense Binder Course 150mm GSB Type 2	PcC Kerb	40mm HRA Surface Course 60mm HDM Binder Course 110mm HDM Base 350mm Granular Sub-Base 150mm Capping Layer	PcC Kerb	80mm PcC Blocks 30mm Mortar Bedding 100mm GSB Type 2	PcC Kerb	40mm HRA Surface Course with Pre-Coated Chippings 60mm HDM Binder Course 110mm HDM Base 350mm GSB Type 1 150mm Capping Layer	40mm HRA Surface Course with Pre-Coated Chippings 60mm HDM Binder Course 110mm HDM Base 350mm GSB Type 1 150mm Capping Layer	PcC Kerb	25mm Dense Surface Course 60mm Dense Binder Course 150mm GSB Type 2
235mm	255	710mm	255	210mm	255	710mm	710mm	255	235mm